
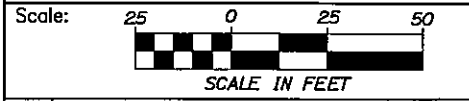


Date: 3/1/2010

Filename: ...Cadd\009_SiteSign.dgn

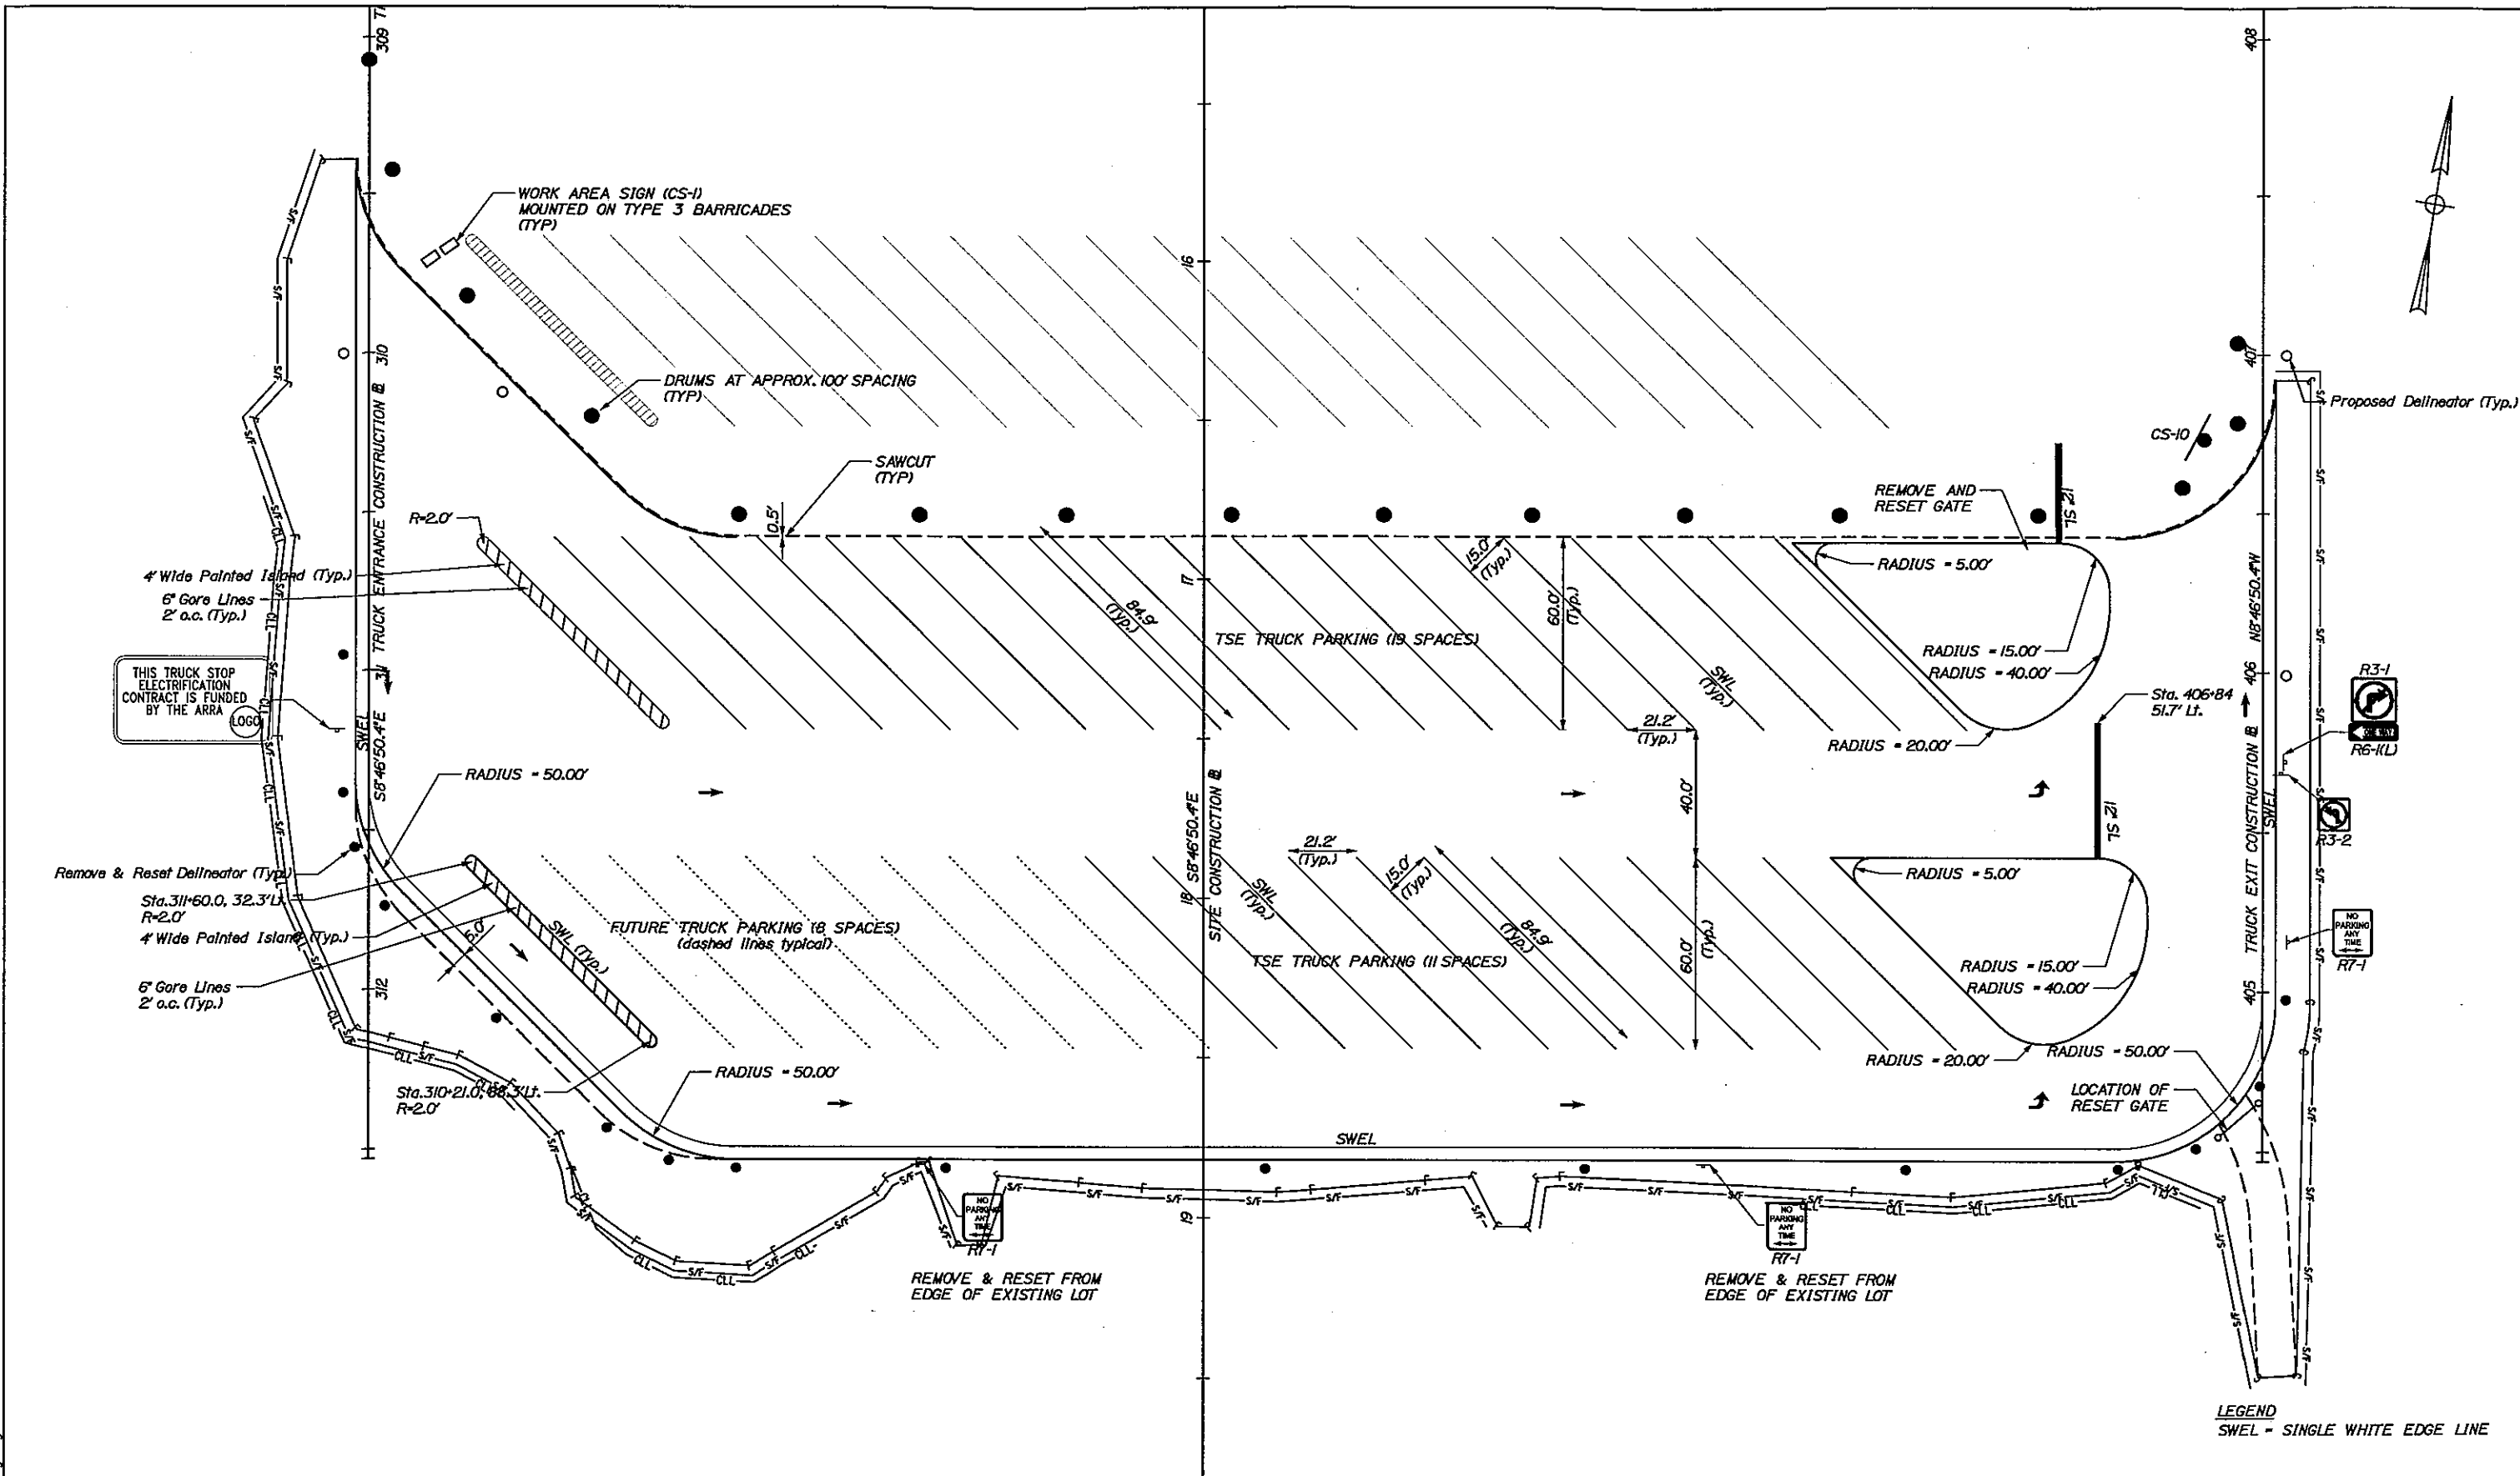

Designed by:

HNTB

No.	Revision	By	Date

	By	Date		By	Date
Designed	TMH	08/09	Checked	LEM	08/09
Drawn	MPC	08/09	In Charge of	RAL	08/09

HNTB CORPORATION
340 County Road, Suite 6-C
Westbrook, ME 04092
TEL (207) 774-5155
FAX (207) 228-0909

**THE GOLD STAR
MEMORIAL HIGHWAY**

WEST GARDINER TRAVEL PLAZA
TRUCK PARKING EXPANSION
SIGNING AND STRIPING PLAN

CONTRACT: 2009.08

SHEET NUMBER: T-1
9 OF 10